


CONCEPT DESIGN

Pitt Street

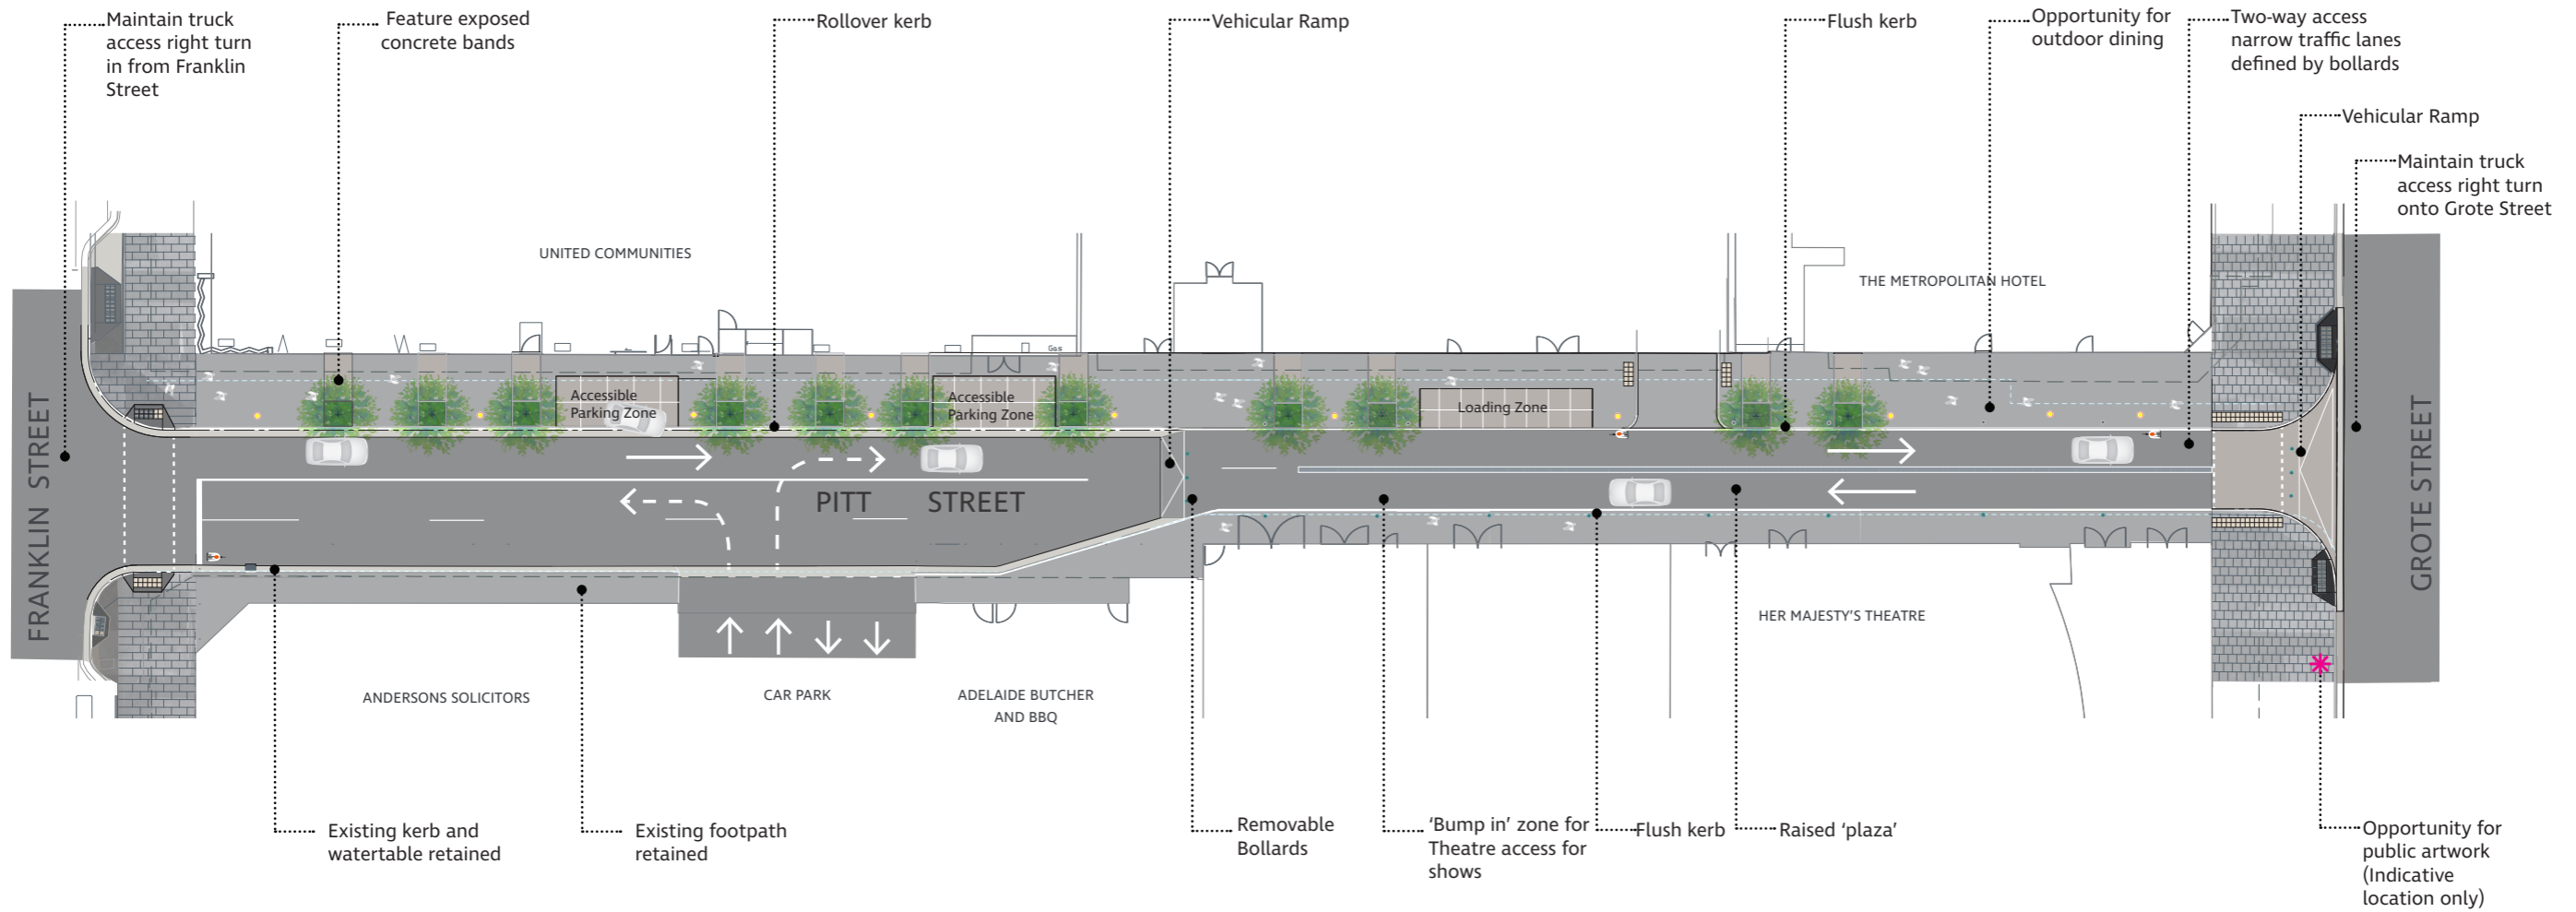

- LEGEND**
- New tree planting with understorey planting
 - Existing kerb alignment
 - Drainage grate
 - Existing building awning
 - Bollards (indicative only)
 - Light poles (indicative only)
 - Removable bollards (indicative only)

N
Not to Scale